


UNDIVIDED ROADWAYS

DIVIDED ROADWAYS

TYPICAL LONGITUDINAL STRIPING

N.T.S.


M-1.1

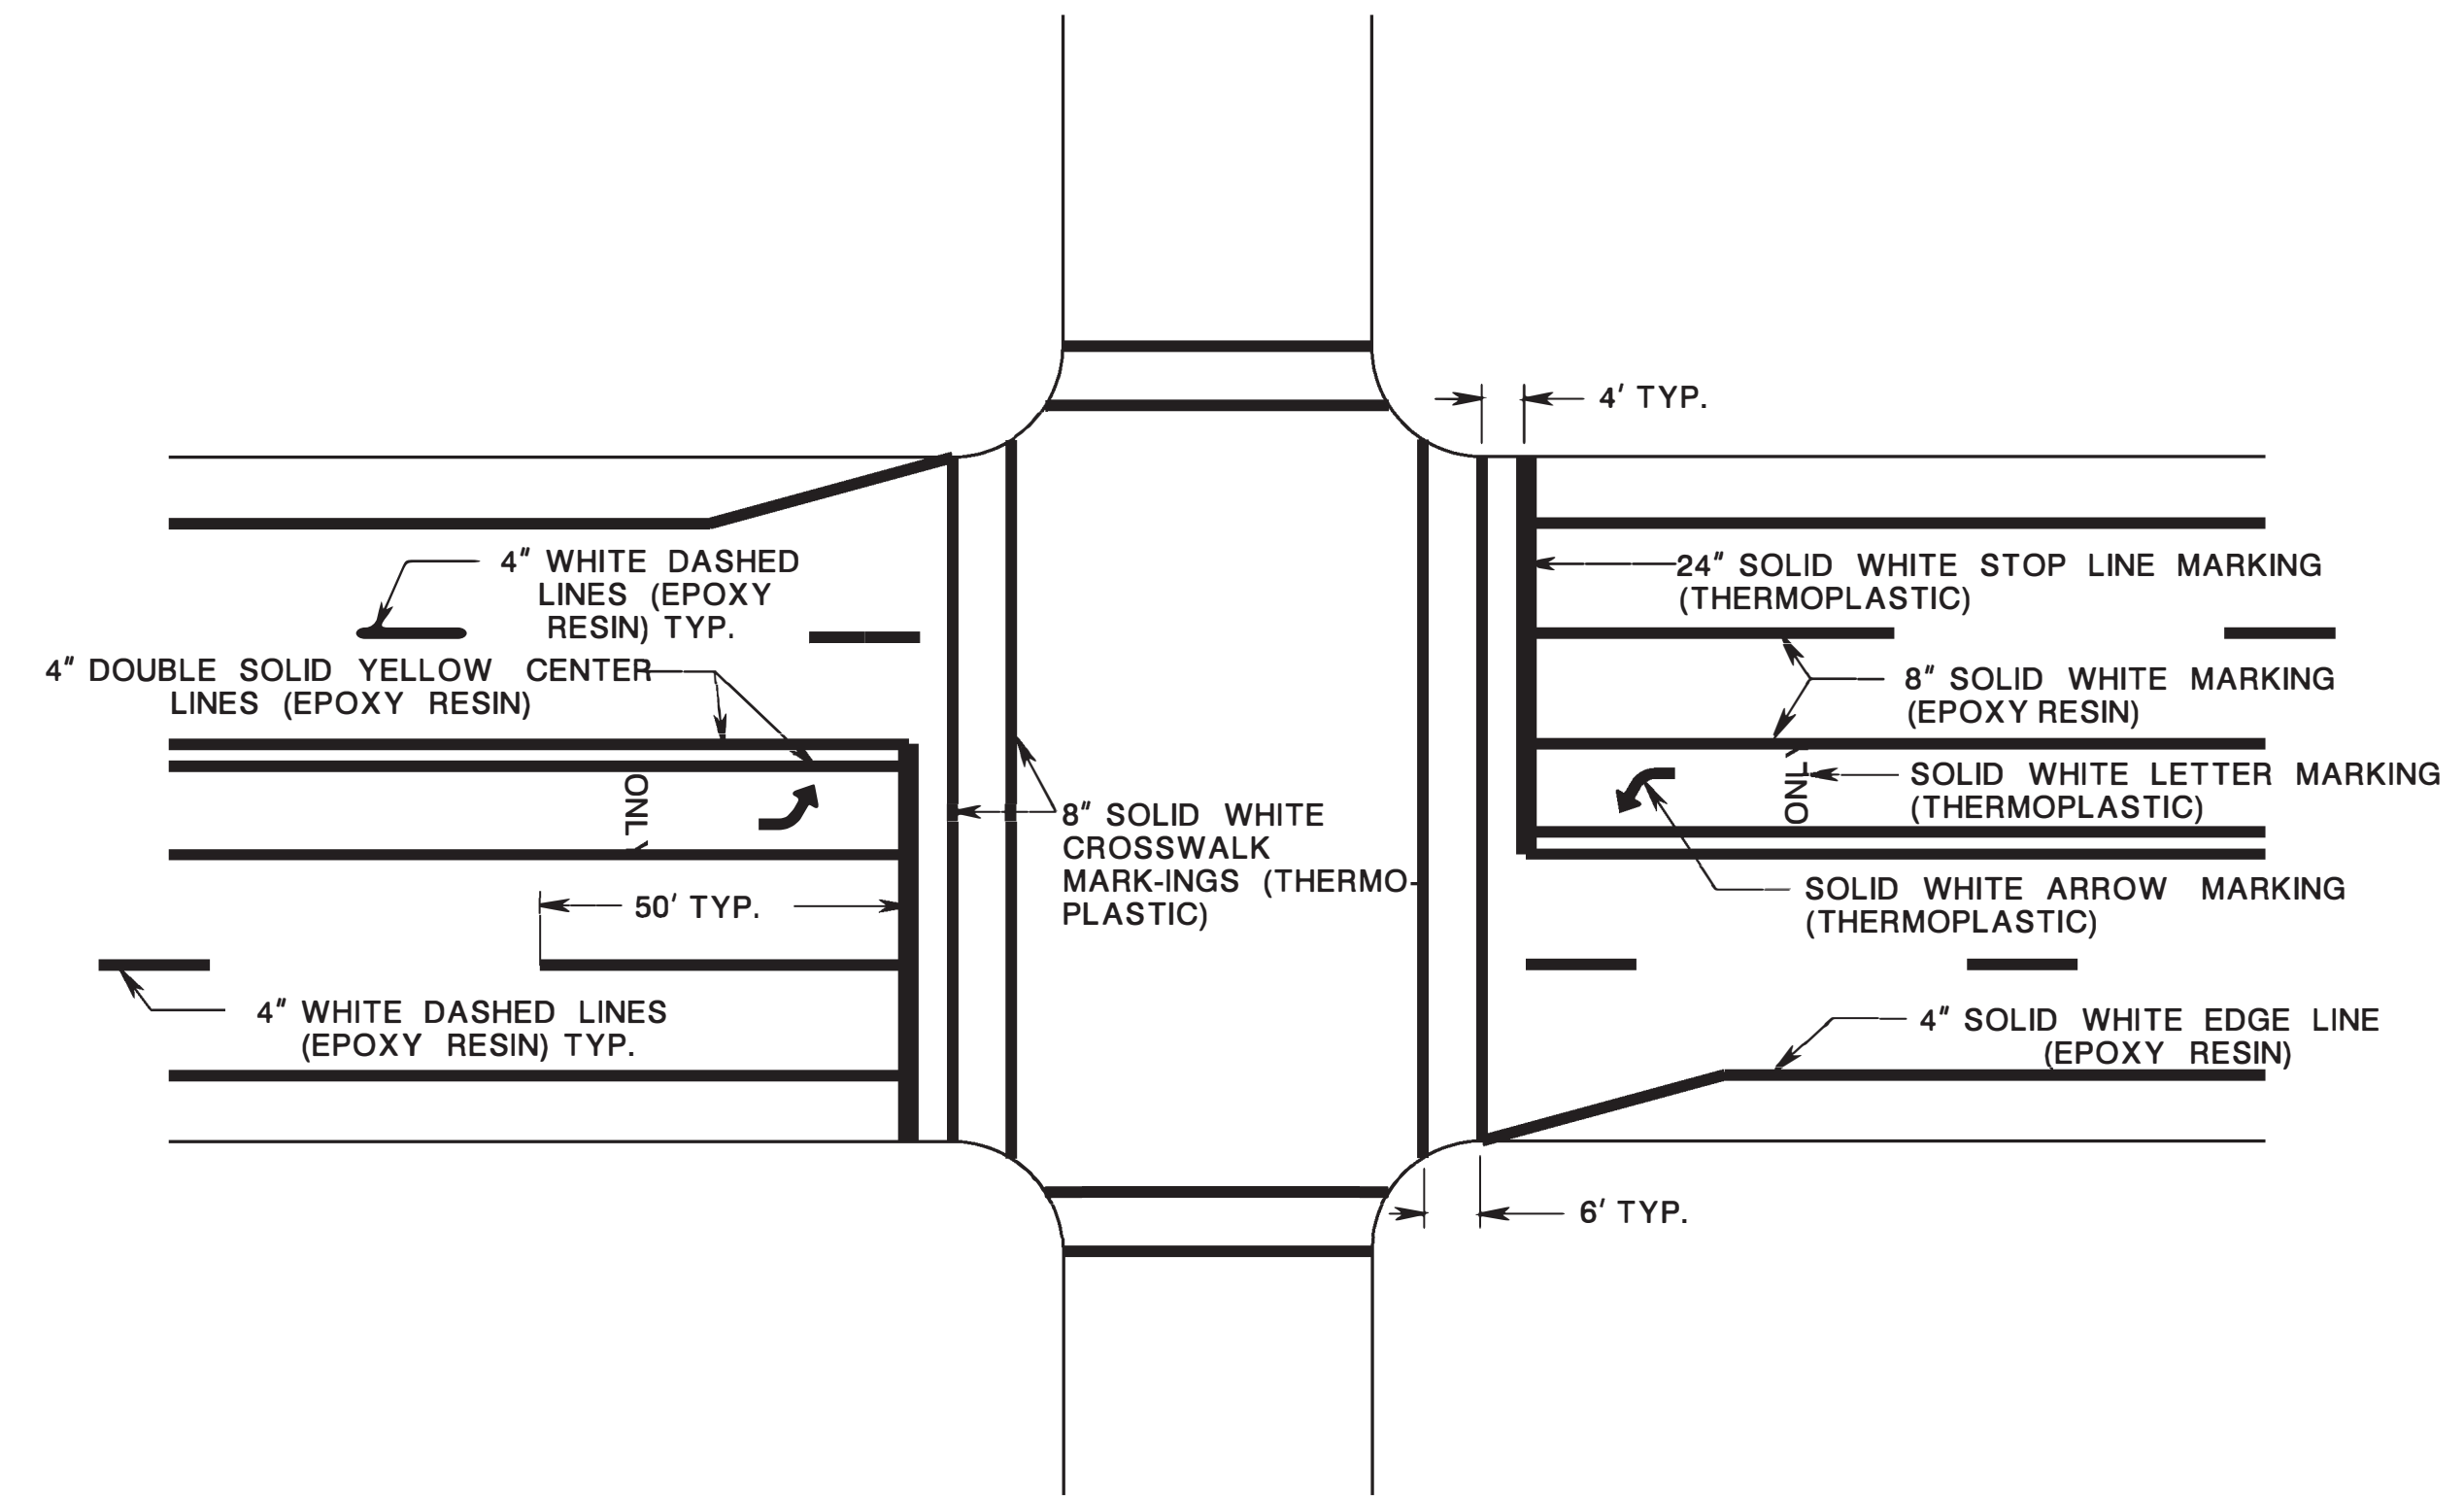

TYPICAL INTERSECTION STRIPING

N.T.S.


M-1.2

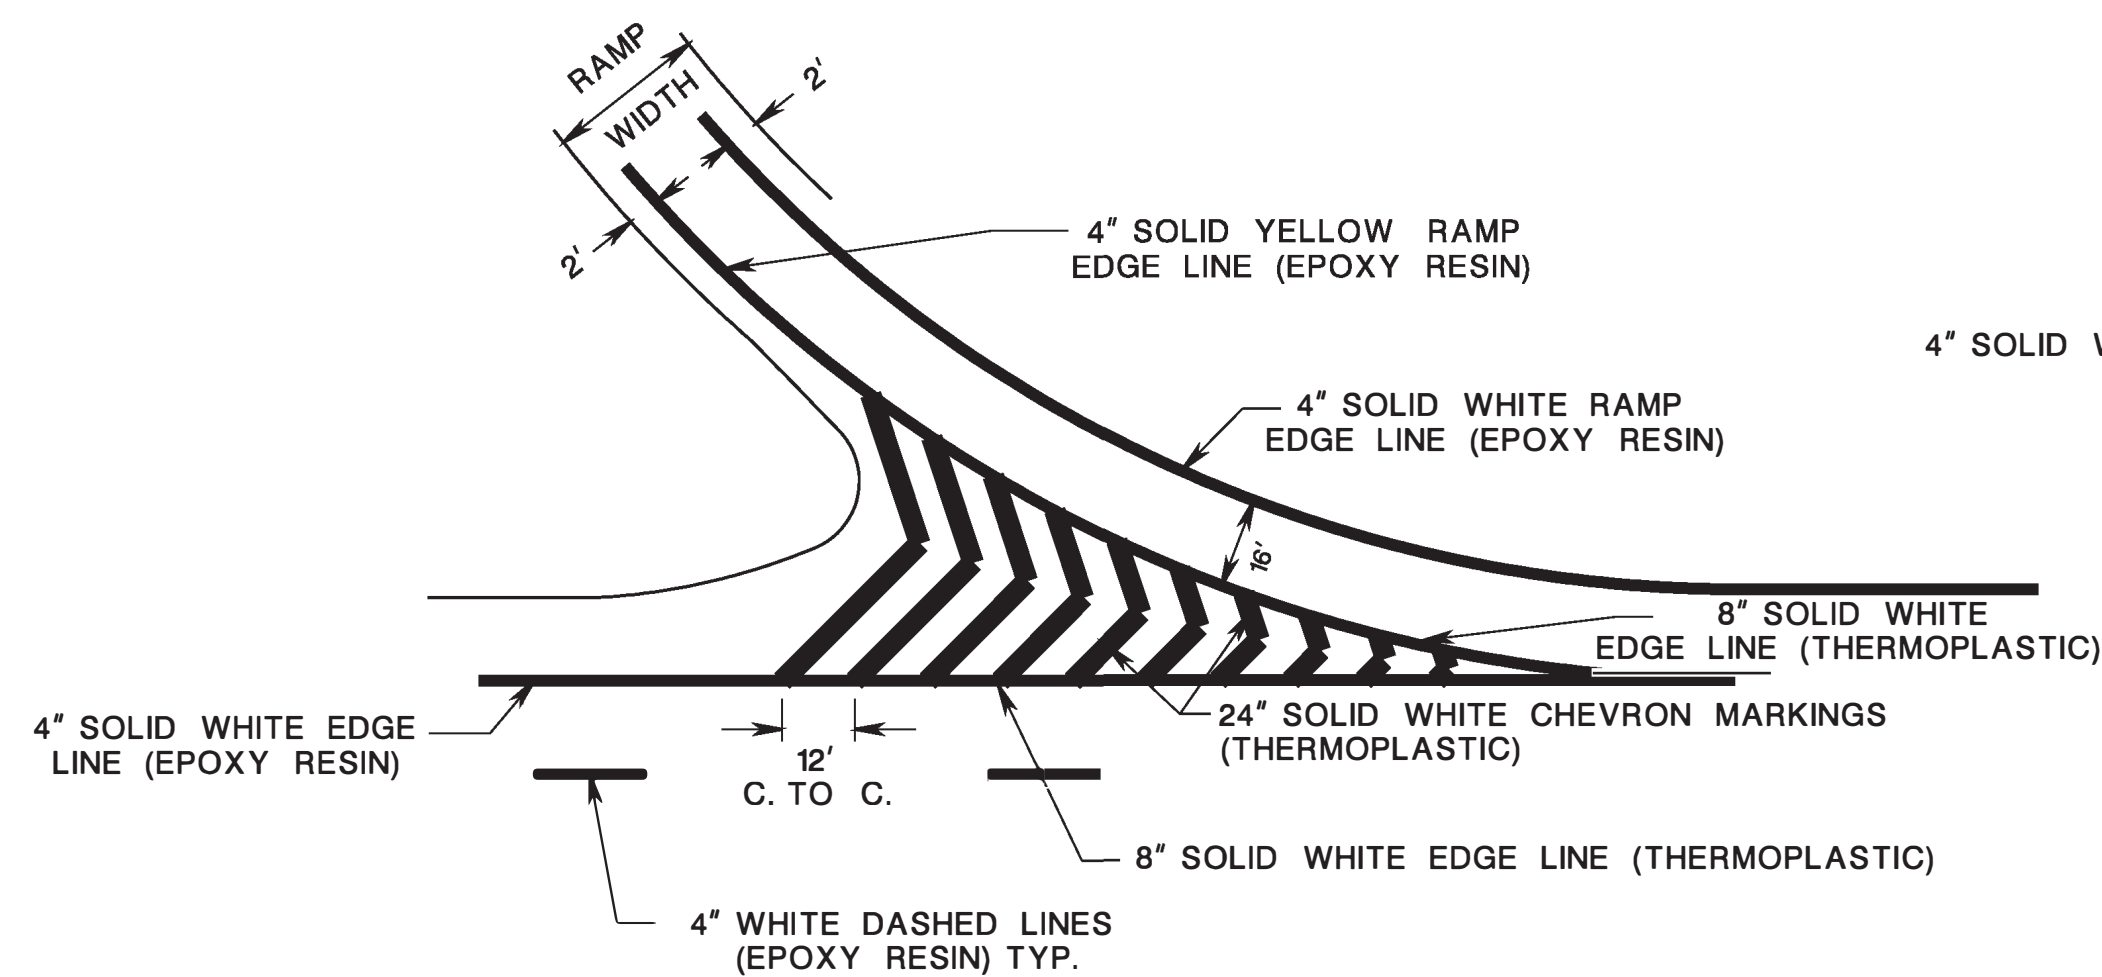

EXIT RAMP GORE AREA

TYPICAL GORE STRIPING

N.T.S.

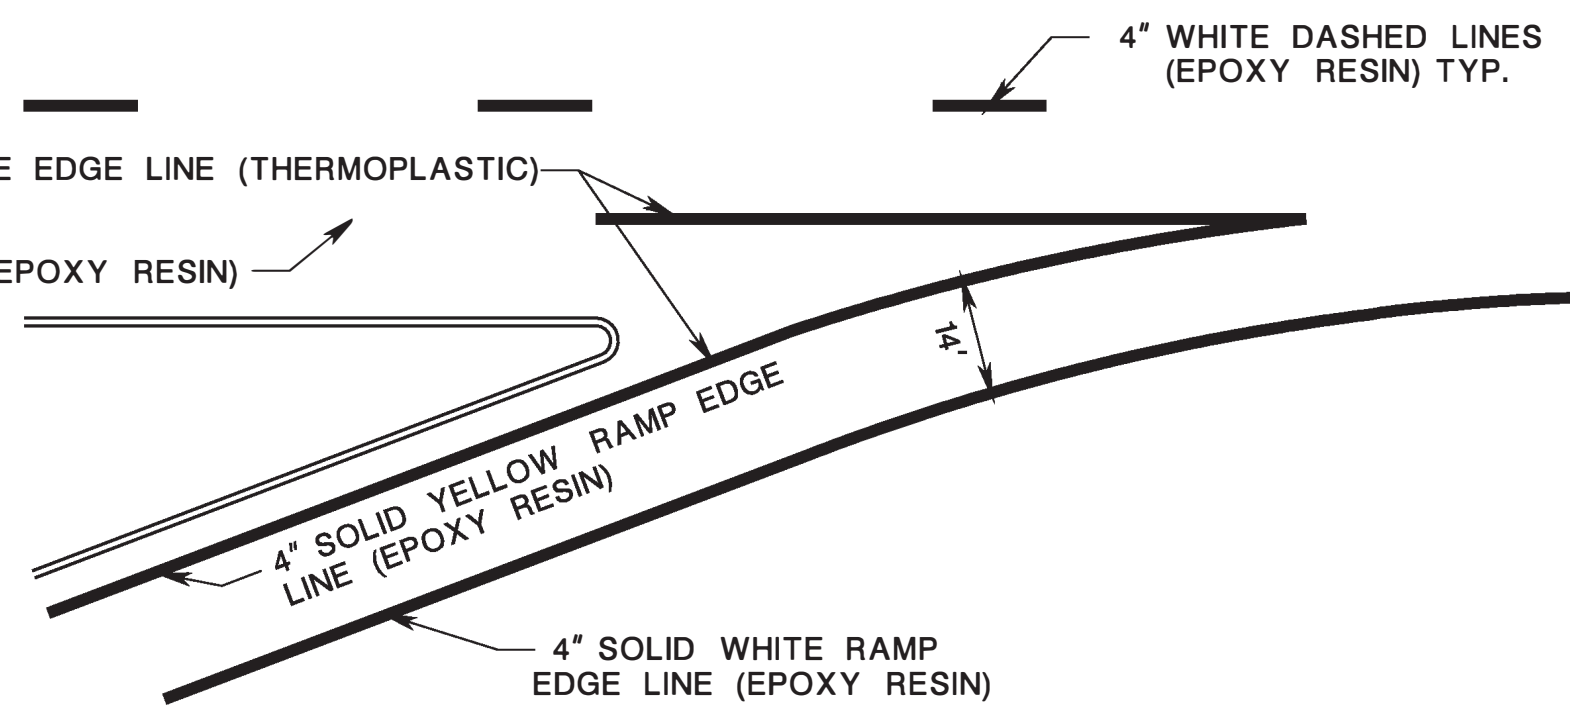

ENTRANCE RAMP GORE AREA

M-1.3

GENERAL NOTES:

- 1). ALL PERMANENT LONGITUDINAL EDGE AND DASHED LINES ON LANES AND EDGE LINES ON RAMP SHALL BE EPOXY RESIN TRAFFIC STRIPES.
- 2). ALL PERMANENT LONGITUDINAL CENTER LINES SHALL BE EPOXY RESIN TRAFFIC STRIPES.
- 3). ALL PERMANENT DIAGONAL GORE LINES, CROSSWALKS, STOP LINES, WORDS, ARROWS AND OTHER PAVEMENT SYMBOLS SHALL BE THERMOPLASTIC TRAFFIC MARKINGS.
- 4). TRAFFIC STRIPES AND TRAFFIC MARKINGS OF DIFFERENT MATERIALS SHALL NOT BE OVERLAPPED.

TRAFFIC STRIPES AND MARKINGS M-618-1

NEW JERSEY DEPARTMENT OF TRANSPORTATION

CONSTRUCTION DETAILS