

L ₁	RPM SPACING AT GORE
< 80'	10'-0"
80' - 200'	20'-0"
> 200'	40'-0"



LEGEND

- (W) RPM, MONO-DIRECTIONAL WHITE LENS
- (A) RPM, MONO-DIRECTIONAL AMBER LENS


NOTES:
DO NOT INSTALL RPM 100 LINEAR FEET BEFORE AND AFTER THE APPROXIMATE MIDPOINT OF WEIGH-IN-MOTION (WIM) AND TRAFFIC-VOLUME-SYSTEMS (TVS) IN THE ROADWAY.

CD-610-1.5

TYPICAL DECELERATION LANE TREATMENT


CD-610-1.1

CD-610-1.2

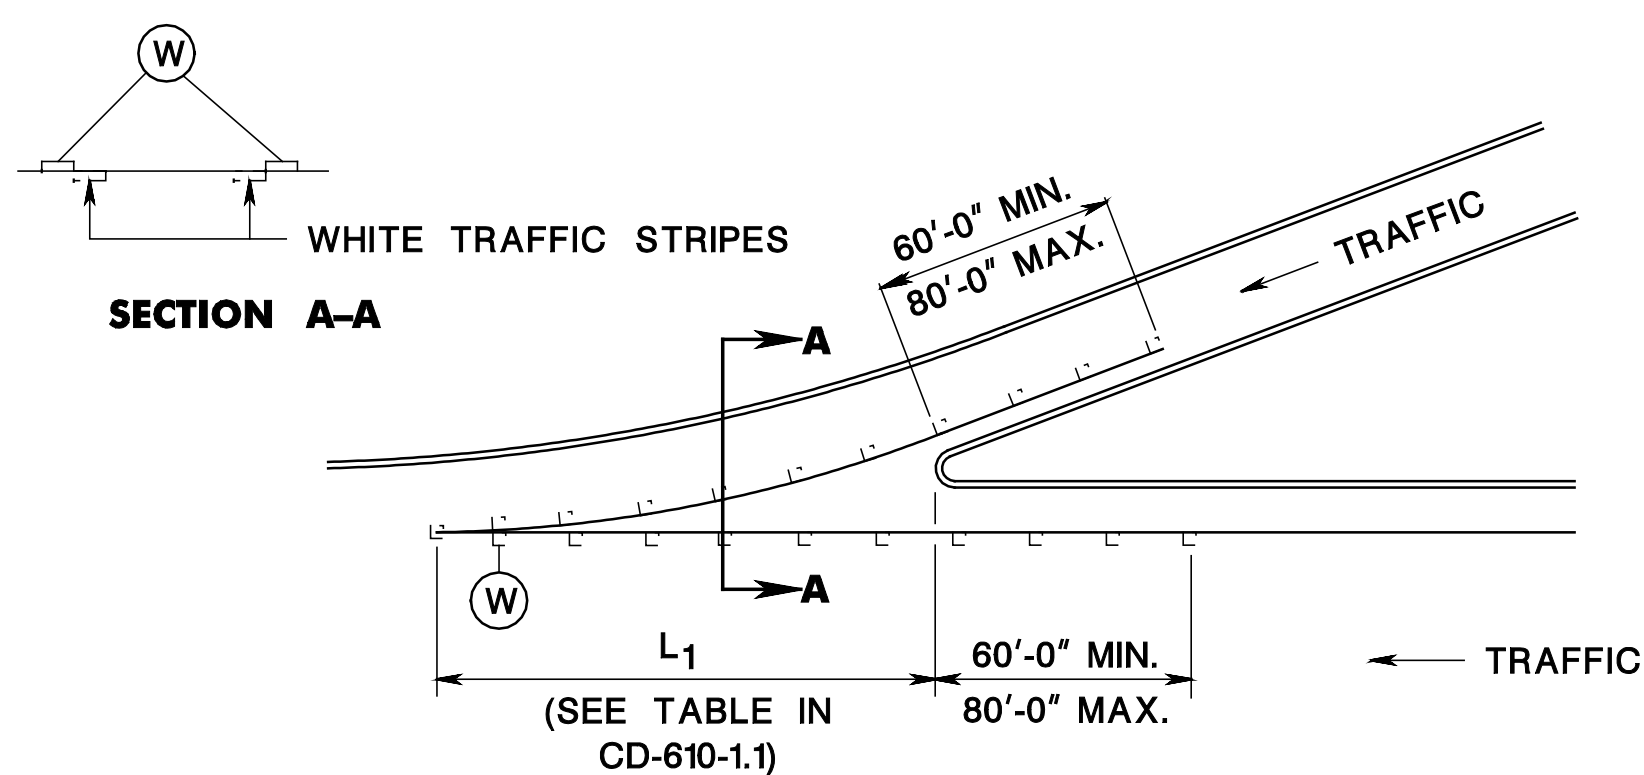

TYPICAL ACCELERATION LANE TREATMENT

CD-610-1.3

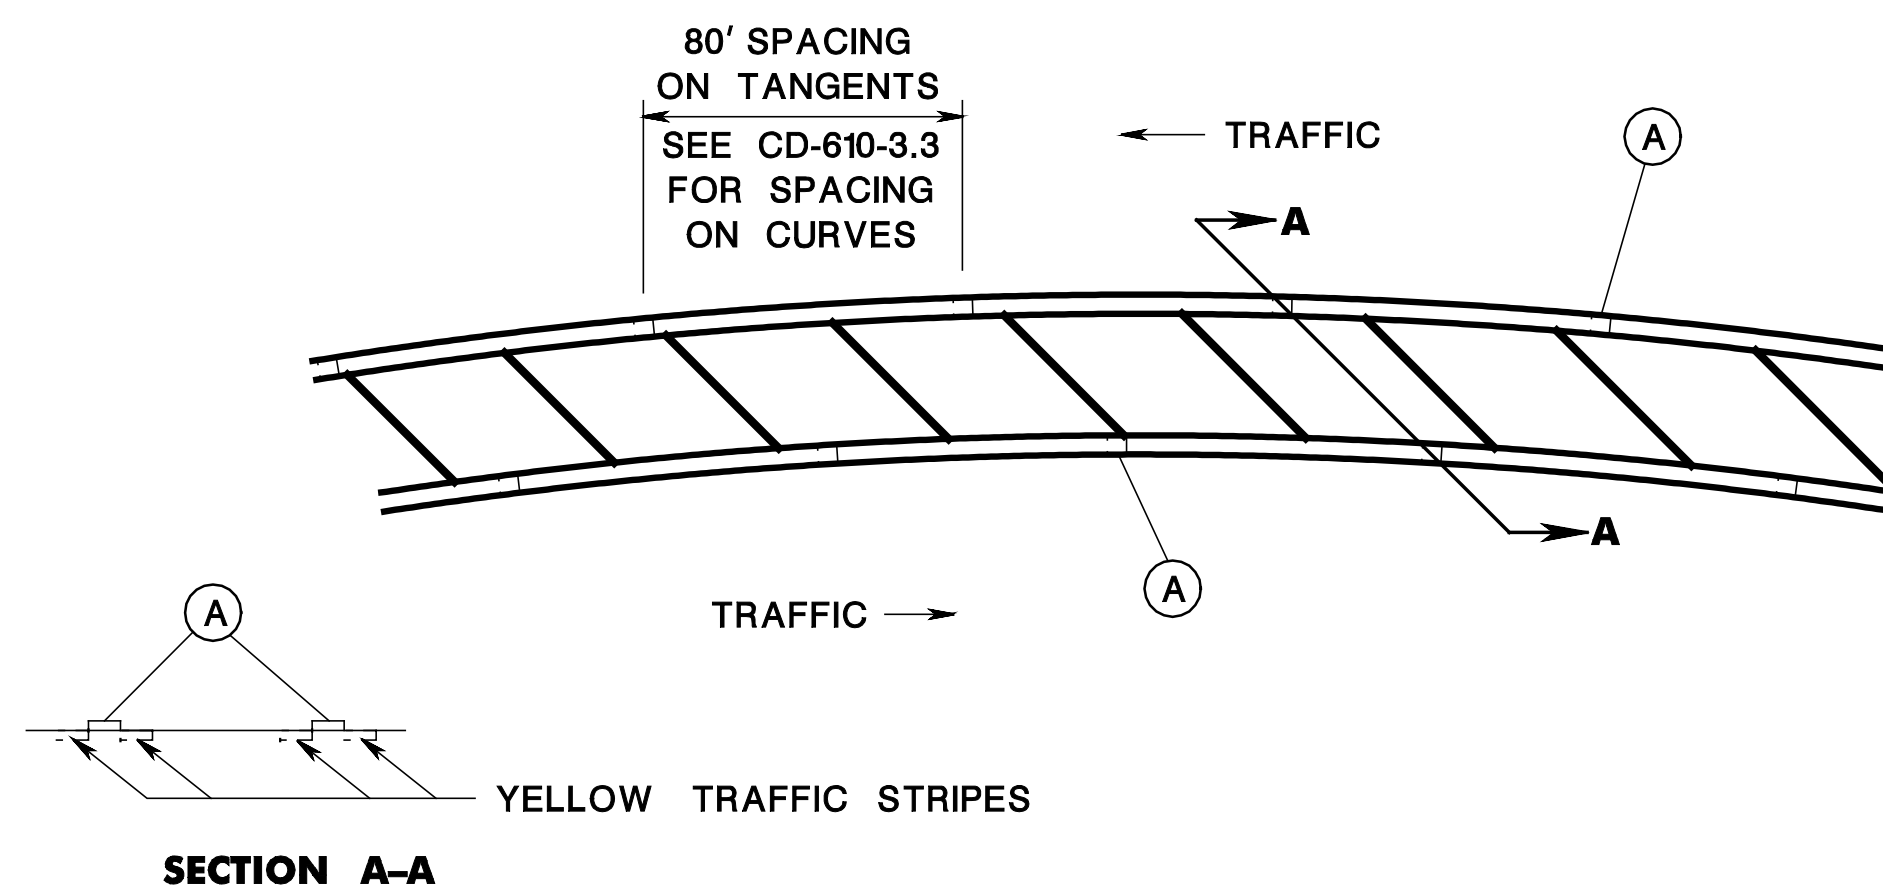

TYPICAL PAVED MEDIAN TREATMENT

CD-610-1.4

RAISED PAVEMENT MARKER (RPM), LOCATION

N.T.S.

CD-610-1

NEW JERSEY DEPARTMENT OF TRANSPORTATION

CONSTRUCTION DETAILS

BDC17D-08- ADDED NOTE CD-610-1.5
BDC18D-01-ORIGINAL SHEET