



WARREN MICHELSEN
N.J. Professional Engineer # 24GE0468600
Certificate of Authorization # 0100912769

No.	Date	Revision	Approved

ENGINEERING DEPARTMENT

PORT JERSEY

TRAFFIC

Title
REDEVELOPMENT OF GREENVILLE YARD - PHASE I
PORT AUTHORITY MARINE TERMINAL


**TRAFFIC STANDARD
DETAILS
-2-**

This drawing subject to conditions in contract. All inventions, ideas, designs and methods herein are reserved to their Authority and may not be used without its written consent. All recipients of Contract documents, including bidders and those who do not bid and their prospective subcontractors and suppliers who may receive all or a part of the Contract documents or copies thereof, shall make every effort to ensure the secure and appropriate disposal of the Contract documents to prevent further disclosure of the information contained in the documents. Secure and appropriate disposal includes methods of document destruction such as shredding or arrangements with refuse handlers that ensure that third persons will not have access to the documents' contents either before, during, or after disposal. Documents may also be retained for disposal purposes to the Contract Desk, 2 Montgomery Street, 1st Floor, Jersey City, NJ 07302 or the office of the Director of Procurement, 4 World Trade Center, 21st Floor, New York, NY 10007. It is a violation of law for any person to alter a document in any way, unless acting under the direction of a licensed professional engineer or registered architect. If the document bearing the seal of an engineer/architect is altered, the altering engineer/architect shall affix to the document their seal and the notation "altered by" followed by their signature and the date of such alteration, and a specific description of the alteration.


Designed by H.HASHMI
Drawn by H.HASHMI
Checked by W.MICHELSEN
Date 5/23/2016

Contract Number PJ-664.503


Drawing Number **T1018**
PID# 09222000

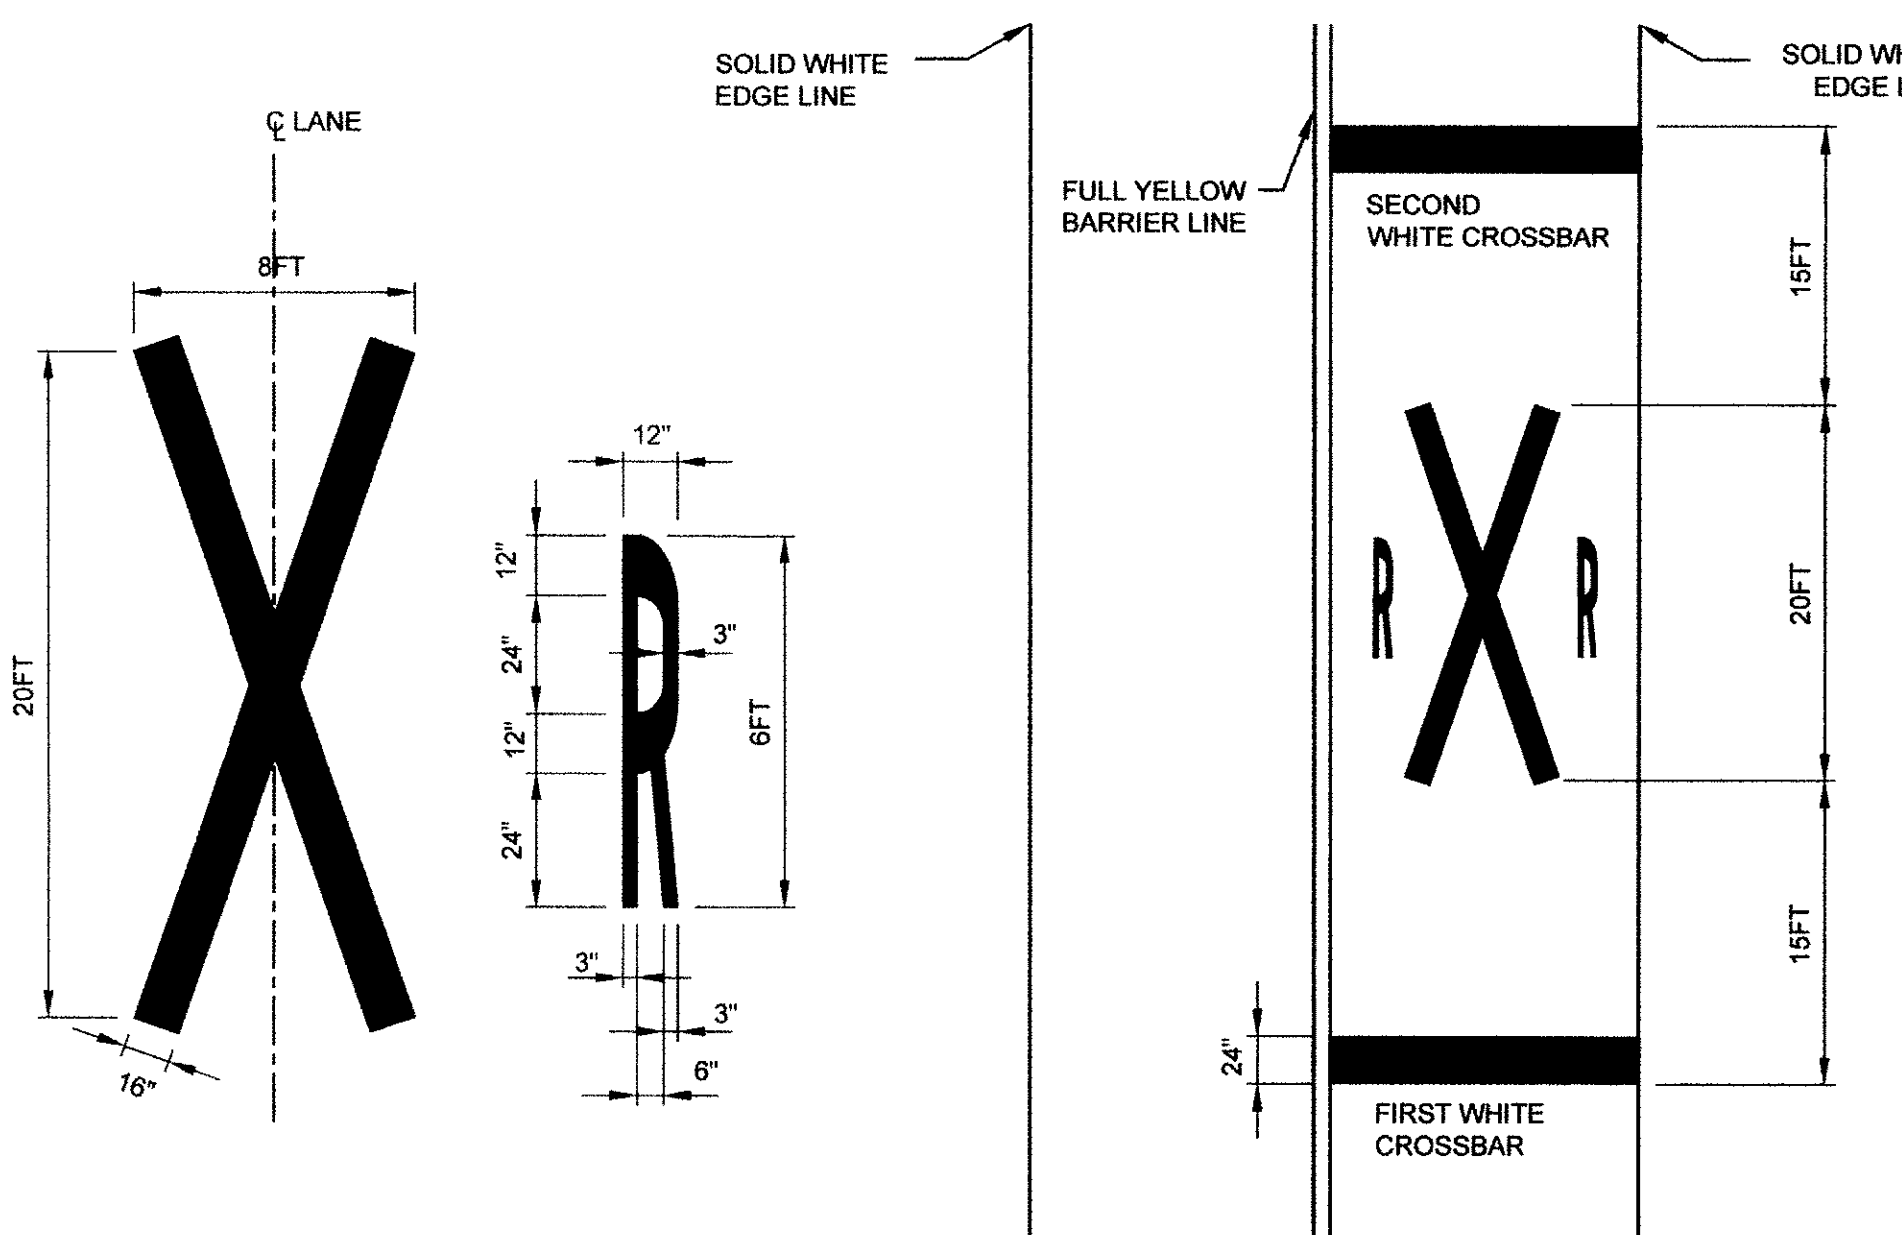


RAILROAD GRADE CROSSING MARKINGS (RGCM)
(WHITE)
N.T.S.

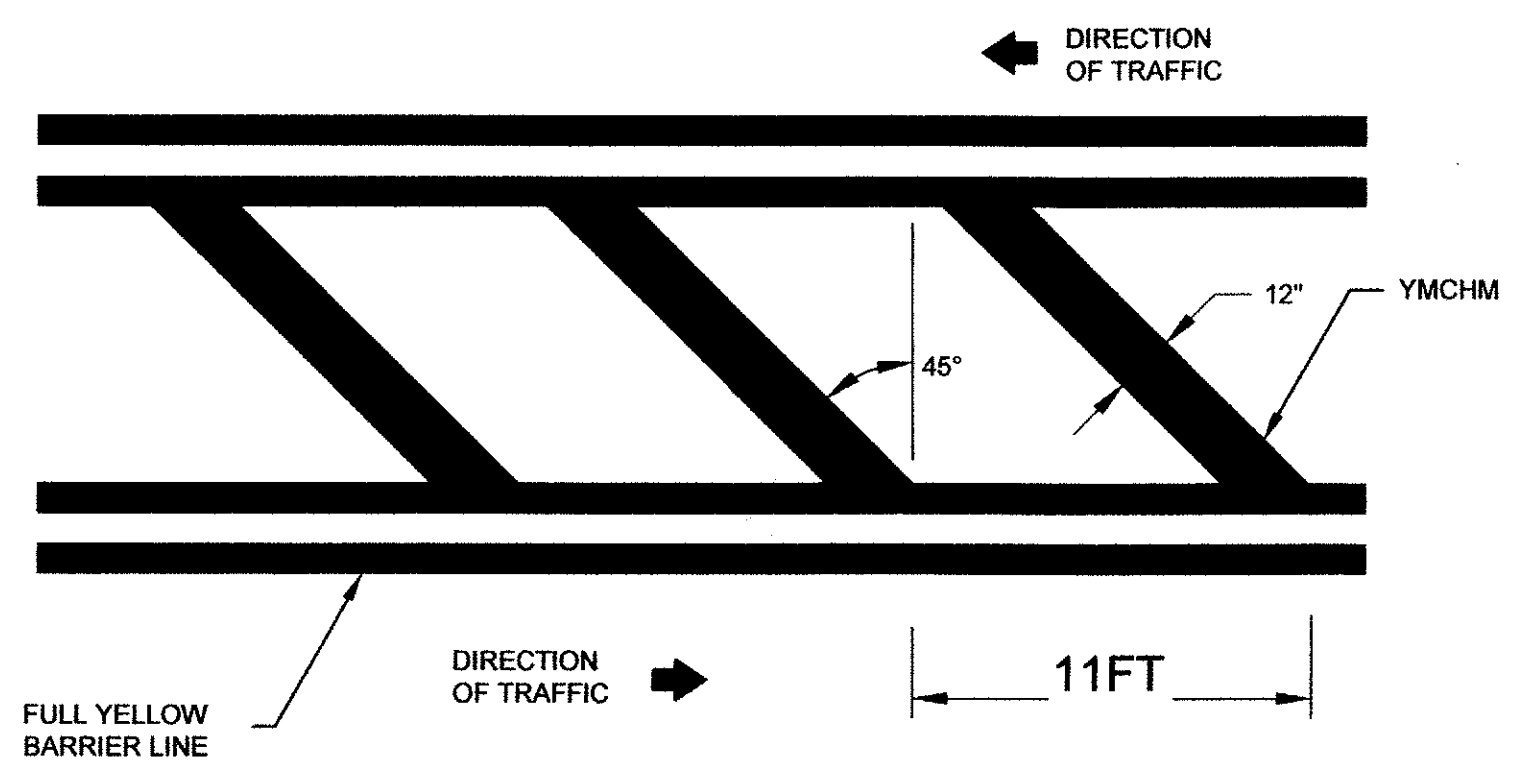


YELLOW CROSSHATCH MARKING (YCHM)

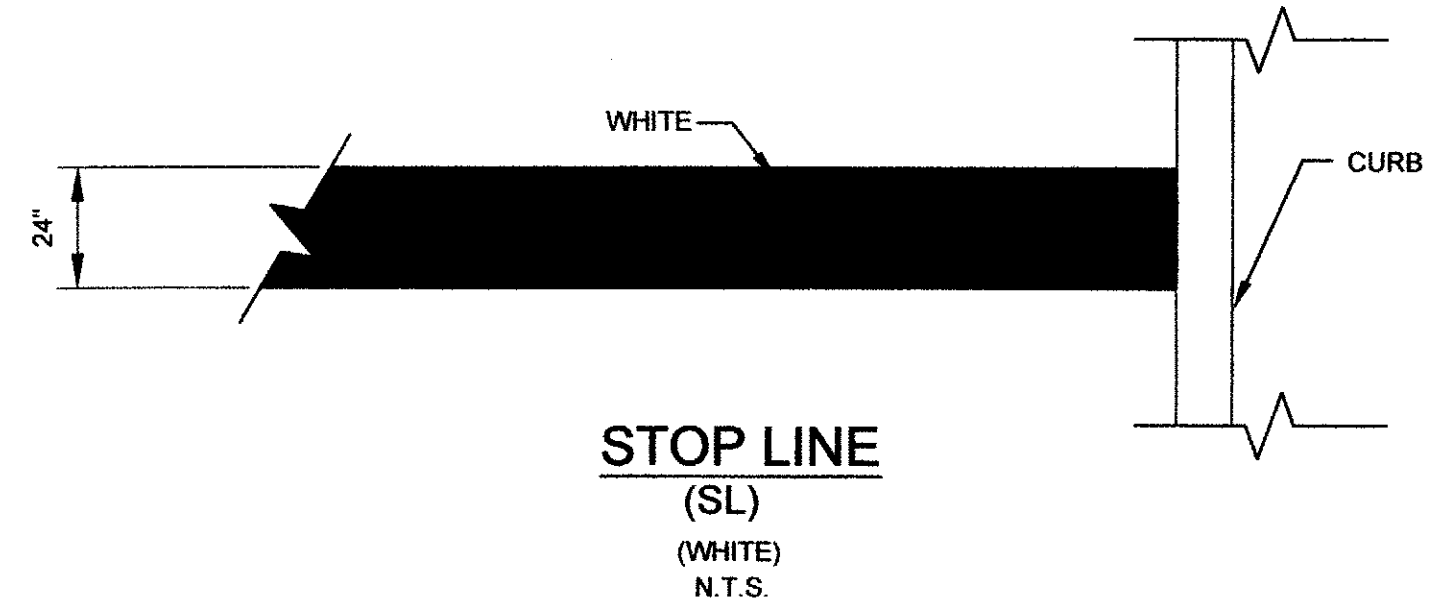


STOP LINE (SL)
(WHITE)
N.T.S.

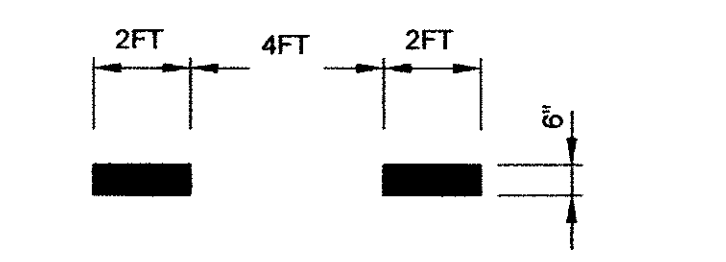


DOTTED WHITE LANE LINE (DWLL)
(WHITE)
N.T.S.

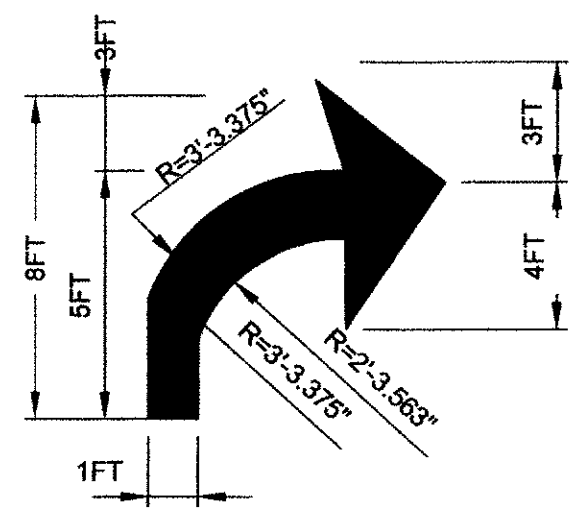


RIGHT TURN
DETAIL OF ARROW SYMBOL 'A'

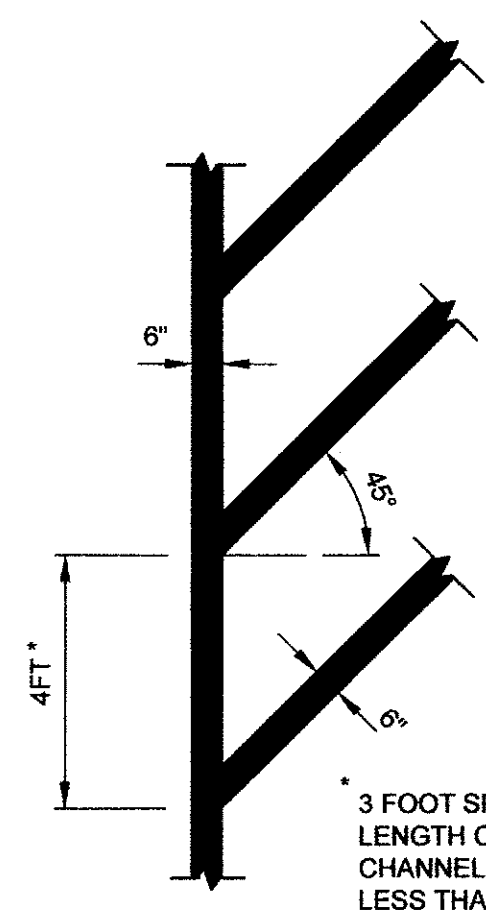


PARKING LOT SOLID CHANNELIZING LINE (SWCHL OR SYCHL)
(WHITE OR YELLOW)
N.T.S.

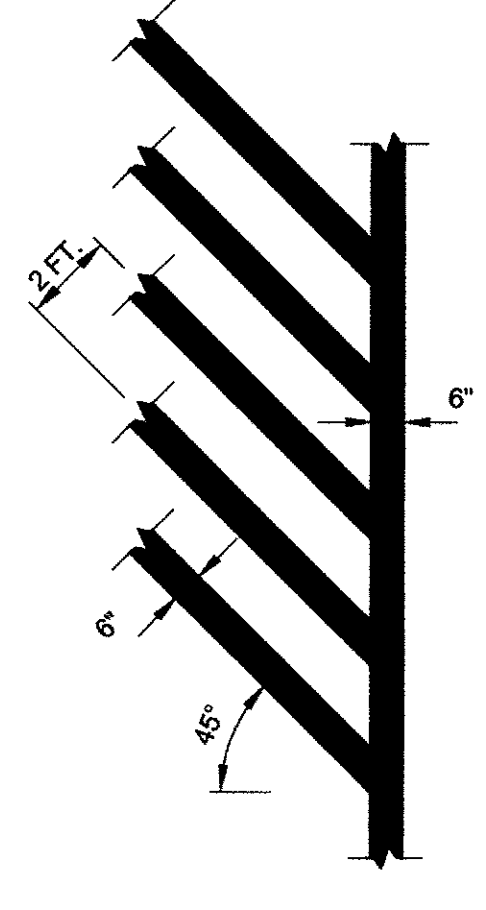


SOLID BLUE CHANNELIZING LINE (SBCHL)
(BLUE)
N.T.S.

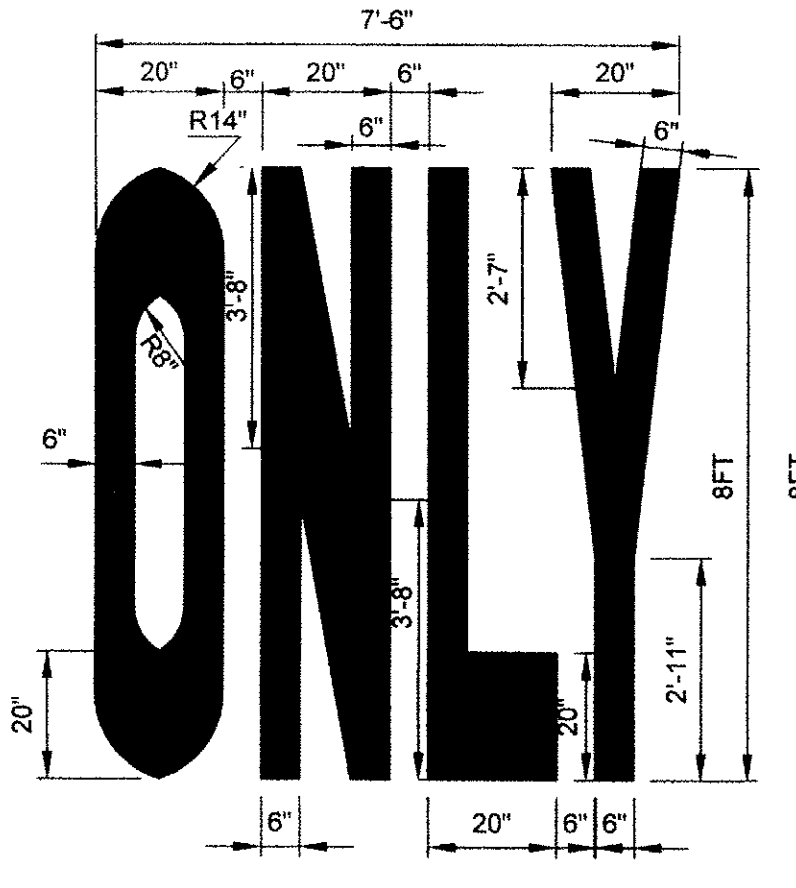


DETAIL OF WORD "ONLY"
(WHITE)
N.T.S.

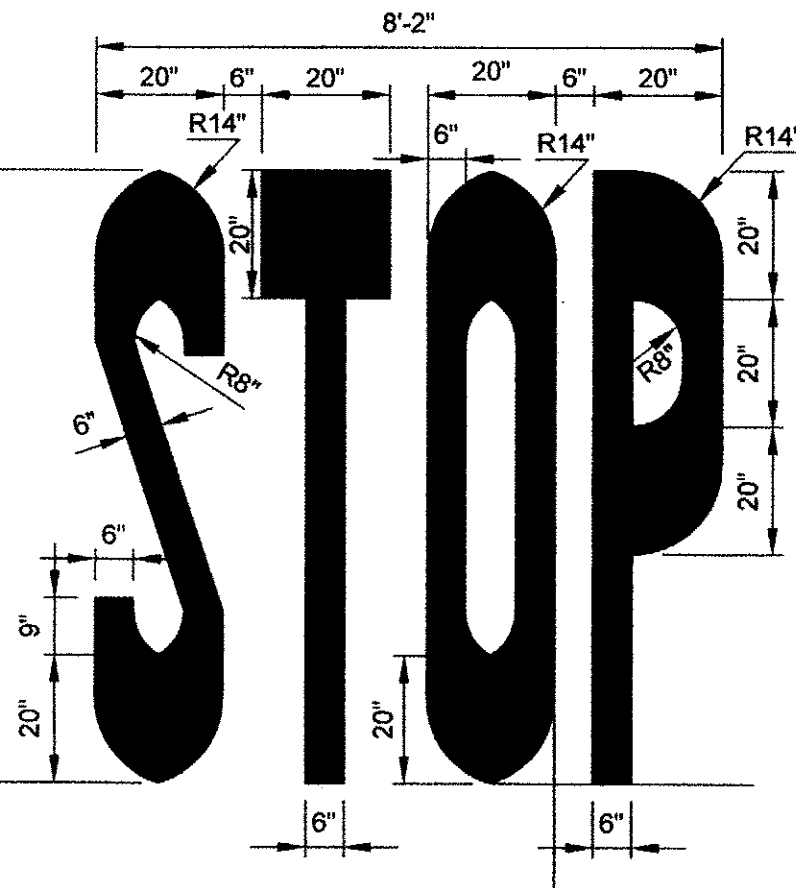

DETAIL OF WORD "STOP"
(WHITE)
N.T.S.

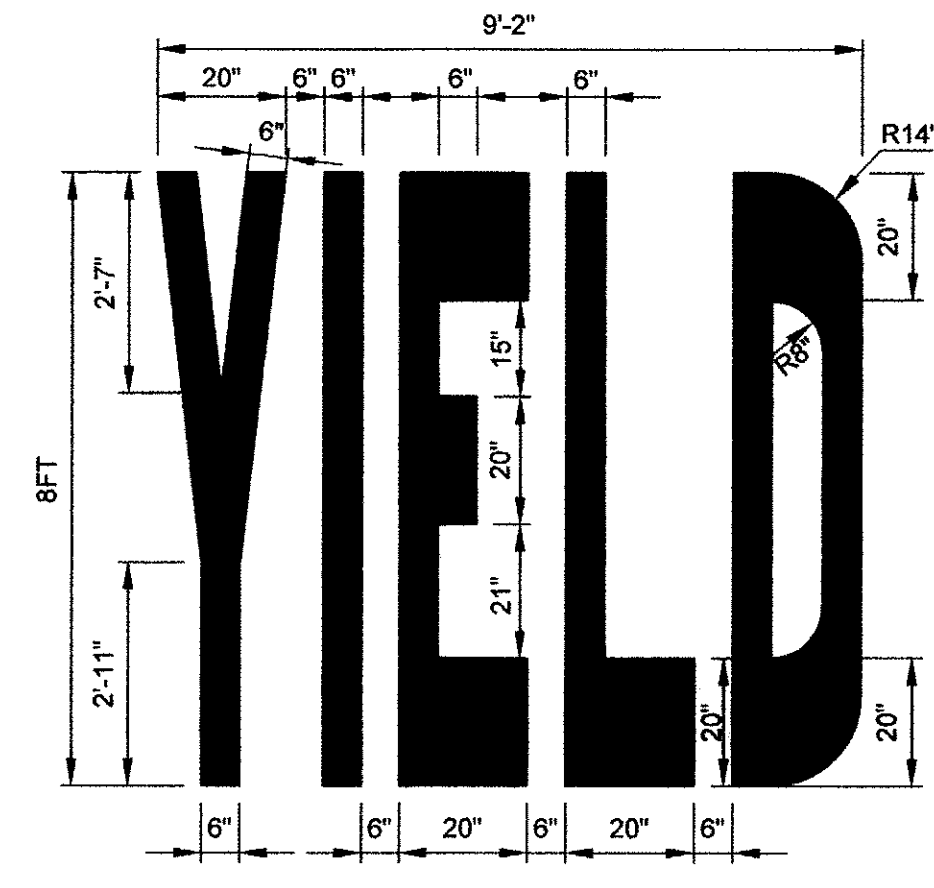

DETAIL OF WORD "YIELD"
(WHITE)
N.T.S.

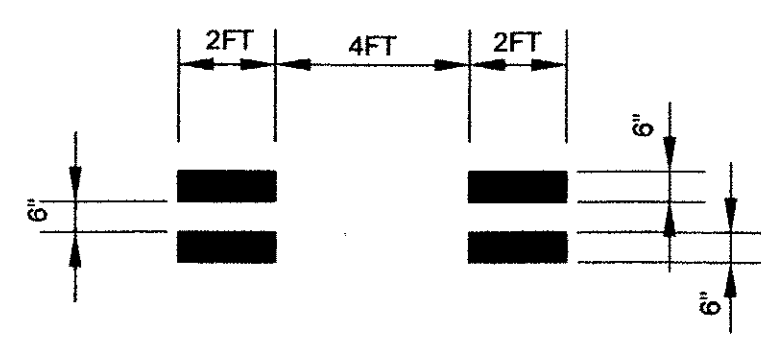


DOUBLE YELLOW DOTTED LANE LINE (DYDLL)
(WHITE)
N.T.S.




SOLID PARKING STALL LINE (SWPSSL OR SBPSSL)
(WHITE OR BLUE)
N.T.S.




FULL YELLOW BARRIER LINE (FYBL)
(YELLOW)
N.T.S.

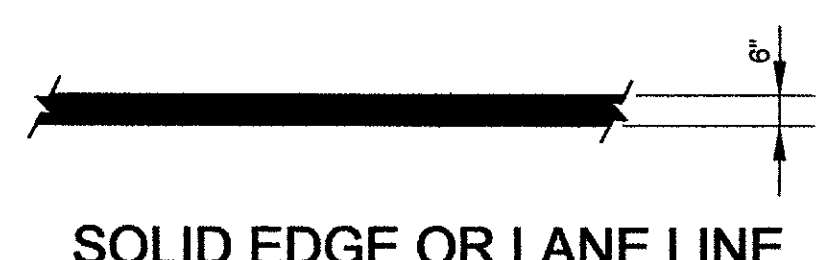


SOLID EDGE OR LANE LINE (SWEL, SWLL, SYEL OR SYLL)
(WHITE OR YELLOW)
N.T.S.

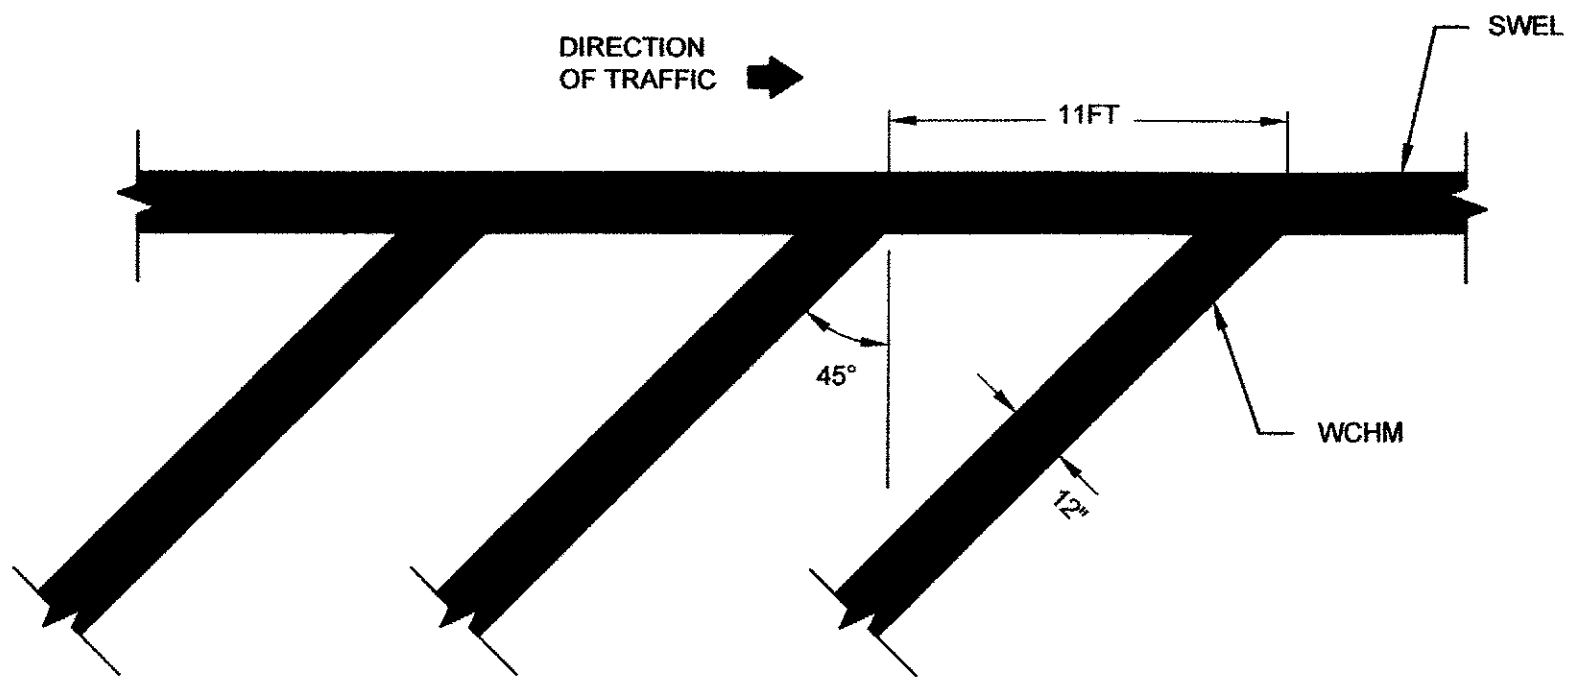

WHITE CROSS HATCH MARKING (WCHM)
(WHITE)
N.T.S.

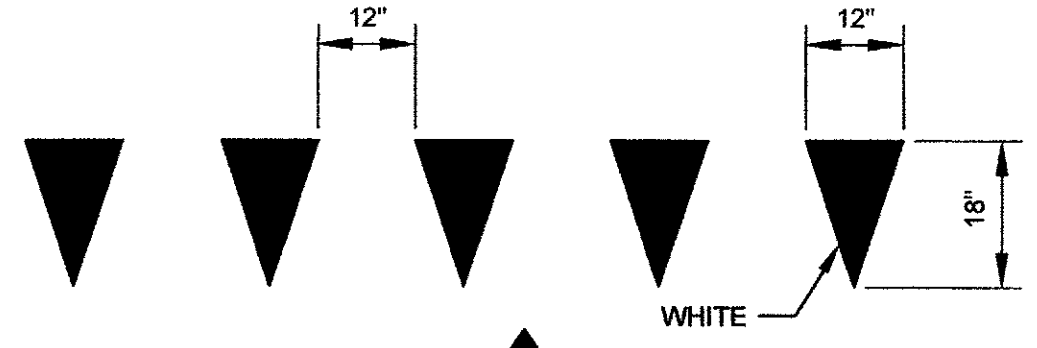

YIELD LINE (YL)
(WHITE)
N.T.S.

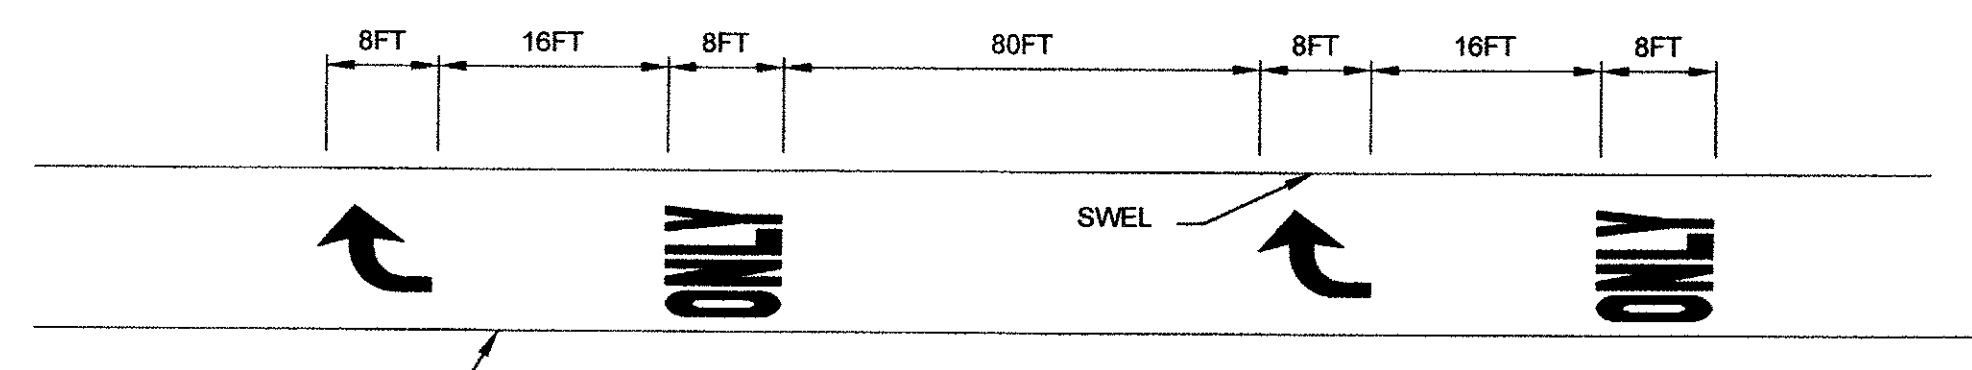

RIGHT TURN LANE MARKING
(WHITE)
N.T.S.

NOTES:
1. ARROW AND "ONLY" SHALL BE CENTERED IN LANE.