


NOTES:

1. For Additional Lanes, Striping is Similar Skip Stripe on the Additional Lane Line.
2. Two Way Plaza Shown. For Split Plaza, Corresponding Traffic Flows and Extend Portion of the Plaza.
3. Transverse Stripes Only When Called Specifications or on Plans.
4. All Dimensions Shown are from ϕ to
5. Unless otherwise noted, all pavements 6" wide.

**STRIPING
TOLL PLAZA**
(See Note 2.)

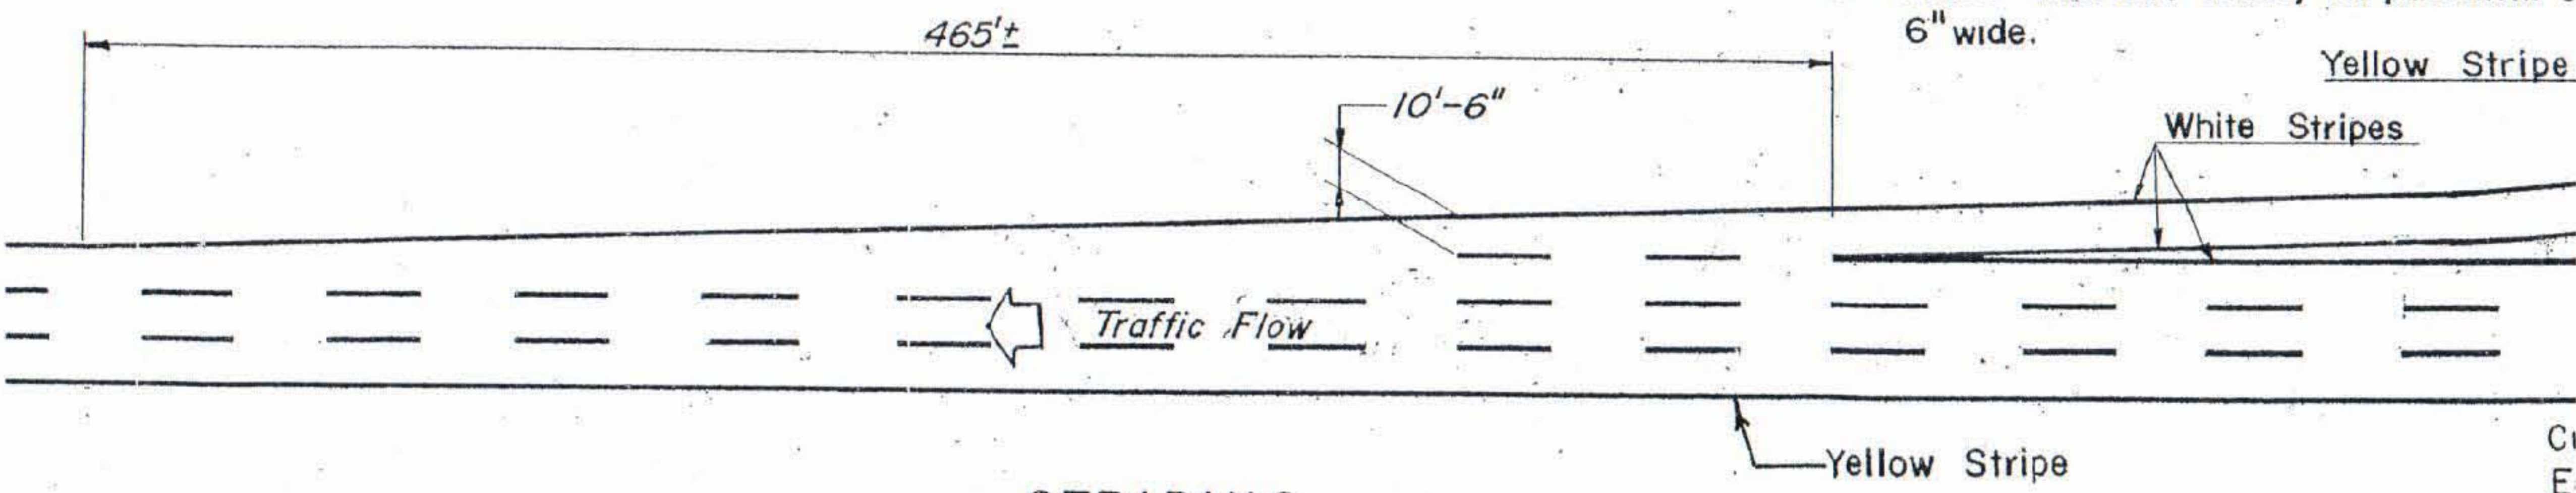

**STRIPING
ACCELERATION LANE**

NOTES (CONT'D)

6. The Yellow Left Edge Line of the Road at the Physical Separation whether Curbed or Not.

